


# Inter-Tenancy Wall System 50

## Vertically Aligned System Overview

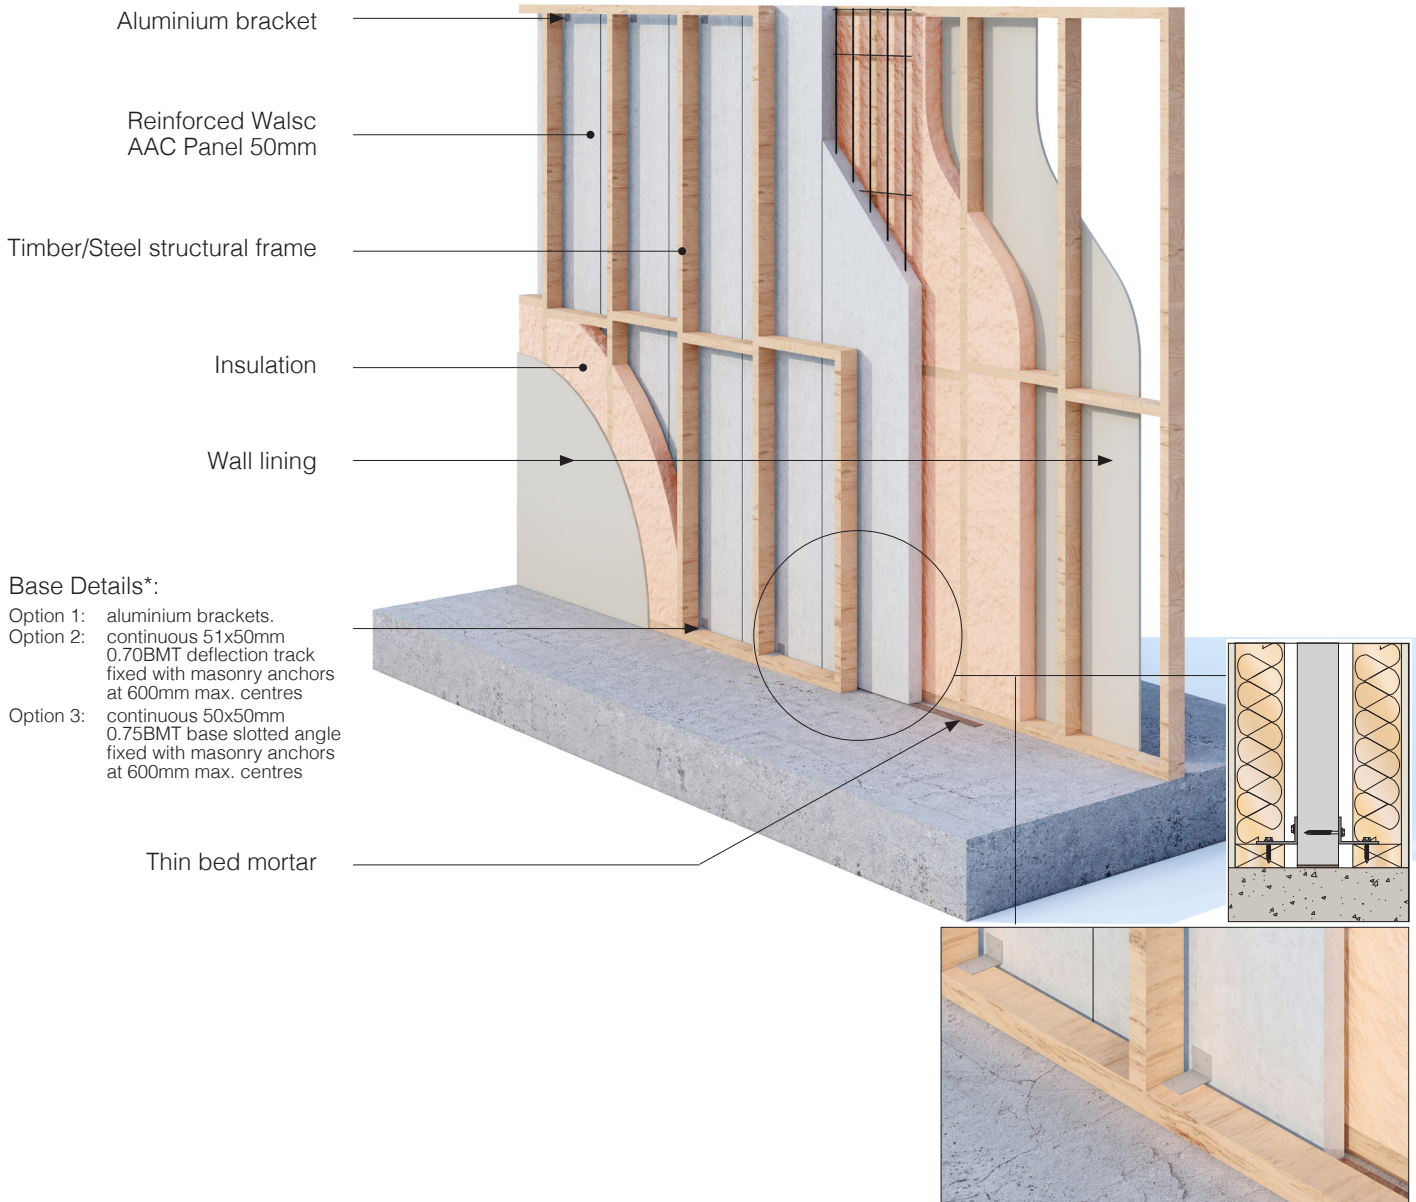

Ref No.	Wall Lining A	Stud Depth	Cavity Insulation	AAC Panel	Stud Depth	Cavity Insulation	Wall Lining B	Wall THK.	Acoustics R <sub>w</sub> /R <sub>w</sub> +C <sub>tr</sub>	FRL
WIW 5001	13mm Standard Plasterboard	70mm	90mm Glasswool 14kg	50mm	70mm	90mm Glasswool 14kg	13mm Standard Plasterboard	256mm 20mm min. Cavity	62/50	90/90/90
WIW 5002	13mm Standard Plasterboard	90mm	90mm Glasswool 11kg	50mm	90mm	90mm Glasswool 11kg	13mm Standard Plasterboard	296mm 20mm min. Cavity	62/51	90/90/90

**Note:**

- (1). Maximum 50mm panel size for vertically aligned system is 3000x600x50mm.
- (2). Acoustic and fire testing and assessment reports are available at request.